


single line diagram

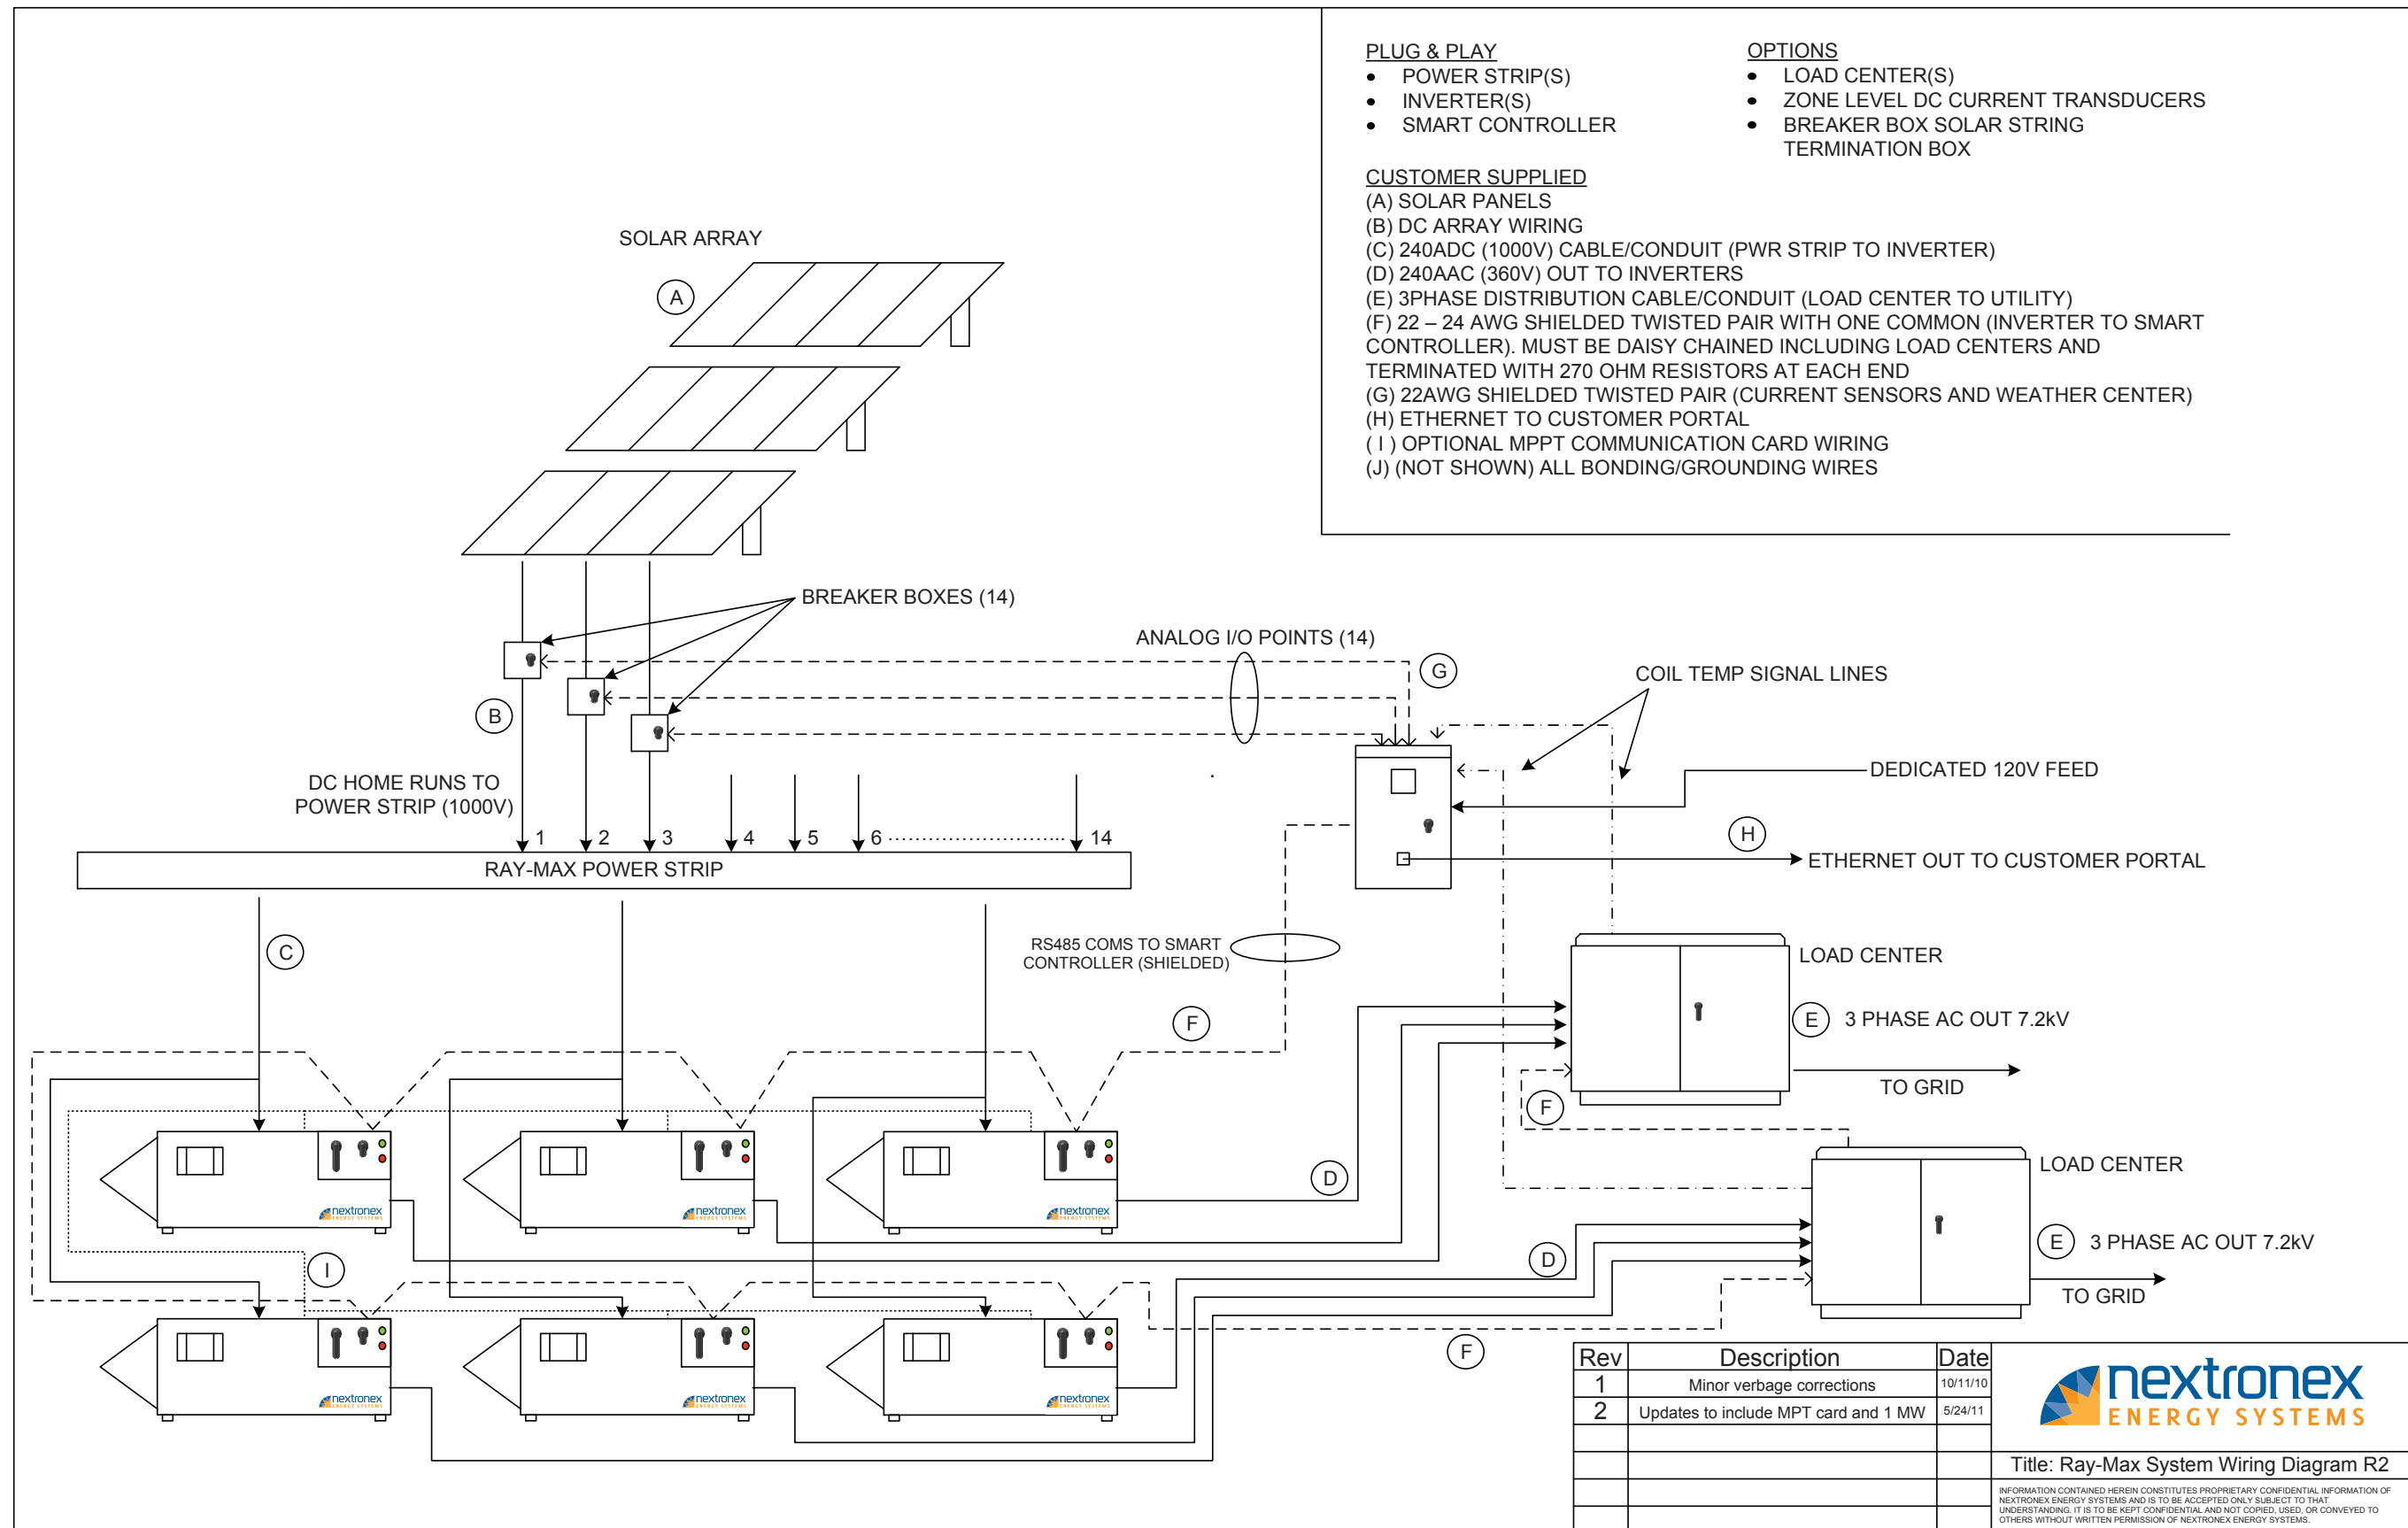

Rev	Description	Date
1	Minor verbage corrections	10/11/10
2	Updates to include MPT card and 1 MW	5/24/11



Title: Ray-Max System Wiring Diagram R2

INFORMATION CONTAINED HEREIN CONSTITUTES PROPRIETARY CONFIDENTIAL INFORMATION OF NEXTRONEX ENERGY SYSTEMS AND IS TO BE KEPT CONFIDENTIAL AND NOT COPIED, USED, OR CONVEYED TO OTHERS WITHOUT WRITTEN PERMISSION OF NEXTRONEX ENERGY SYSTEMS.